

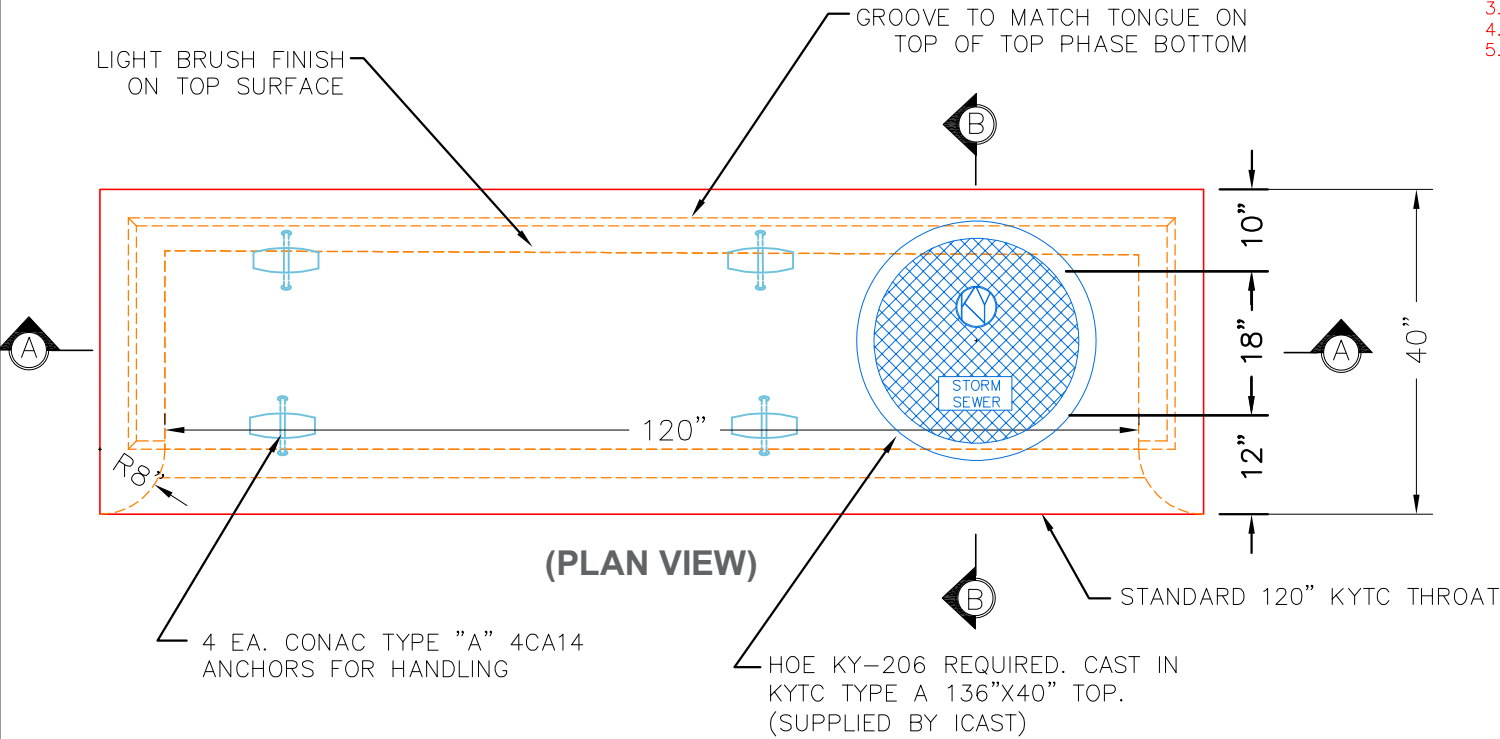
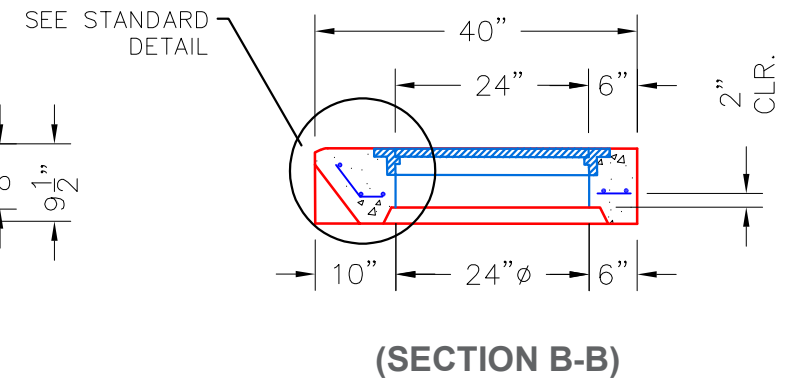
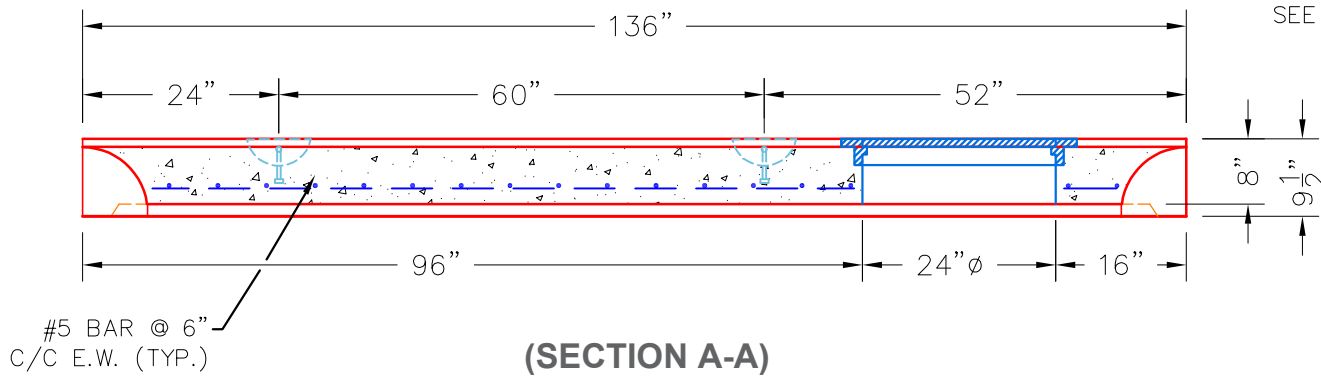


KYTC STATE PRODUCT

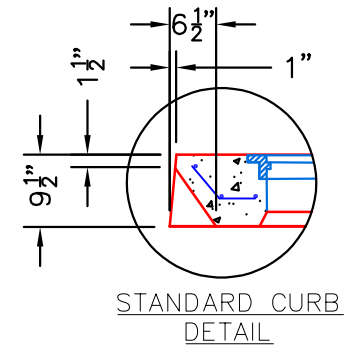

- GENERAL NOTES:**
1. MANUFACTURE PER KYTC SPECIFICATIONS
 2. CONCRETE F'C = 4,500 PSI AT 28 DAYS.
 3. REINFORCING: #5 BAR @ 6" C/C E.W. (GRADE 60)
 4. J.R. HOE KY-206 FRAME & COVER TO BE CAST IN TOP.
 5. LIGHT BRUSH FINISH REQUIRED ON TOP.

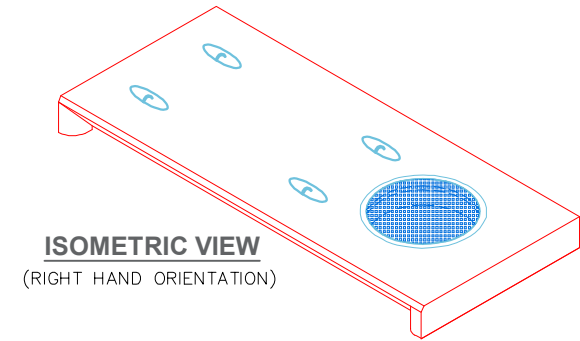

PRODUCTION WORK ORDER		PRODUCT I.D.: CBITA10-TR	DESCRIPTION: KYTC CURB BOX INLET TYPE A 10' TOP (RH)		
	QUALITY CONTROL CHECKLIST		PRODUCT VIEW: RIGHT SIDE UP	CUSTOMER: STOCK	
	☐ ALL DIMENSIONS CORRECT.		PLANT: BEAVER DAM, KY.	PROJECT: STOCK	
	☐ LIFTERS INSTALLED.		WEIGHT: 3,400 LBS.	STRUCTURE ID.: N/A	
	☐ CASTING AT CORRECT LOCATION.		TOP SECTION JOINT: N/A	SALES ORDER NO.: N/A	
	☐ REINFORCING CORRECT.		BOTTOM SECTION JOINT: SHIP-LAP GROOVE	CHECK: J.H. ROSS, PE	DRAWING: N. RICHARDS
	☐ LIGHT BRUSH FINISH ACCEPTABLE.		QC CHECK INITIALS:	DATE: 06/19/23	SCALE: NTS
	☐ KYTC STD. THROAT CORRECT.				PG. 1 of 1
☐ ALL PATCHWORK ACCEPTABLE.					