
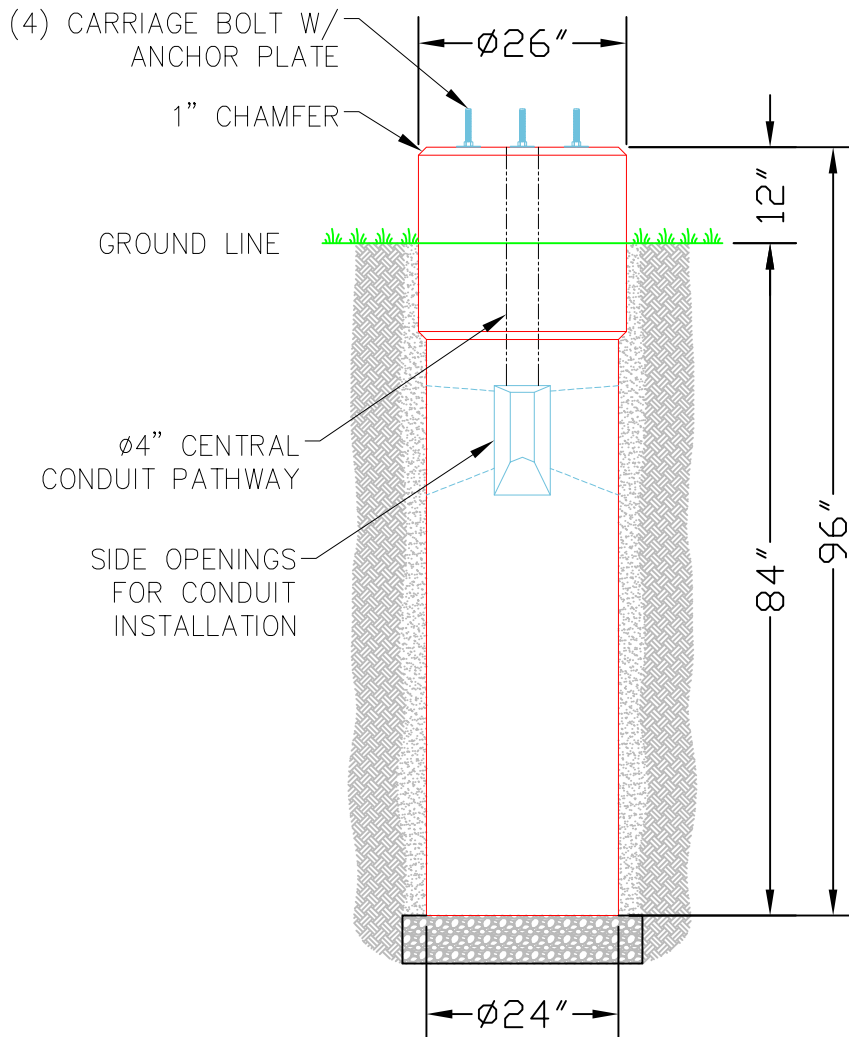


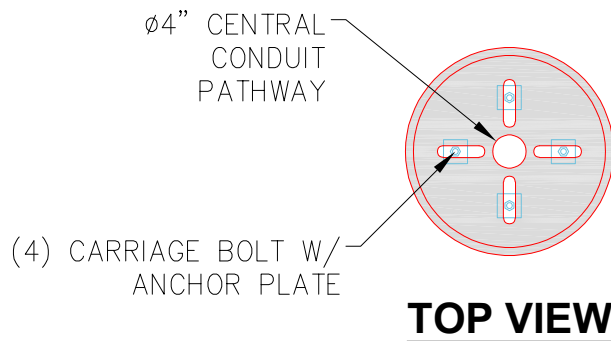

LPB C-8.12
3,550 LBS. EACH

GENERAL NOTES:

1. MANUFACTURED TO ASTM C-913 (LATEST REVISION).
2. CONCRETE: 5,000 PSI AT 28 DAYS.
3. REINFORCING: PER ASTM A615(GRADE 60).

INFRASTRUCTURE PRECAST, INC.
981 WEST 7TH ST., BEAVER DAM, KY. 42320
PHONE: (270) 363-2238, FAX: (270) 298-7424

LPB C-8.12 - 8' LIGHT POLE BASE CLASSIC

CATALOG NO.: MISC-LPB-100	DATE: 7-25-25
REVIEWED BY: J.H. ROSS, PE	DRAWN BY: J. COPPAGE
WEB: WWW.ICASTINC.COM	SCALE: NTS

