


GENERAL NOTES

1. MANHOLES ARE MANUFACTURED TO MEET OR EXCEED THE FOLLOWING SPECIFICATIONS: 28 DAY COMPRESSIVE CONCRETE STRENGTH $f'_c = 4,000$ PSI
REINFORCING: SEE HOOP STEEL DRAWING PER ASTM C-478.
2. JOINT SEALS: CONCRETE SEALANTS, INC. CS-102, BUTYL JOINT SEAL (BY ICAST).
3. WEIGHT: 48"Ø X 42" TALL ECCENTRIC CONE: 3,225 LBS.


TYPICAL MANHOLE
STEPS AT 12" C/C
(3 EA. REQ'D)

#2 HOOP STEEL REQUIRED
(SEE PAGE 2 OF 2 FOR DETAILS)

PLAN VIEW

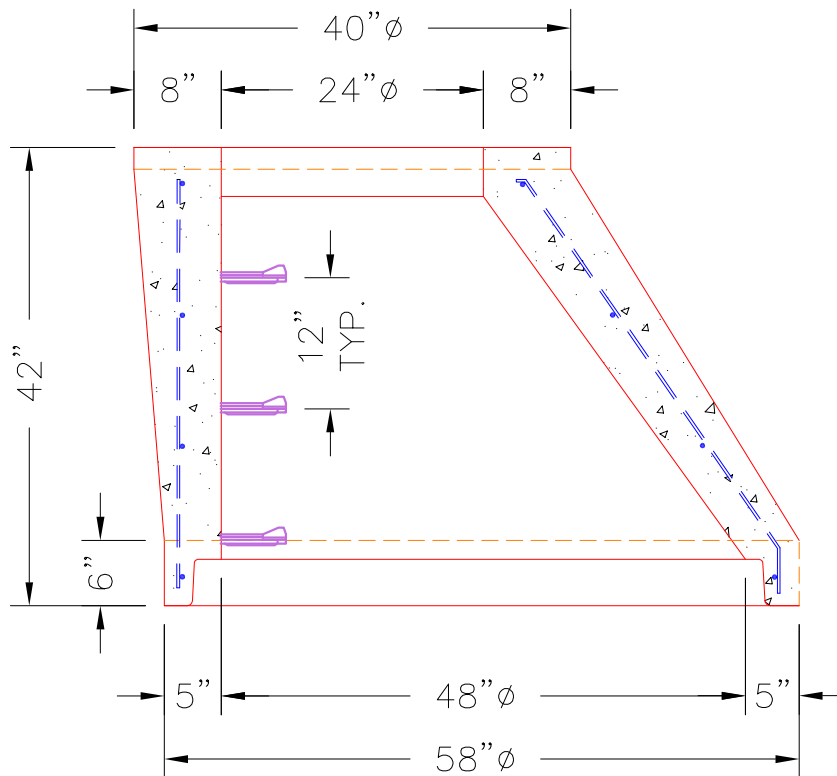

SECTION A-A

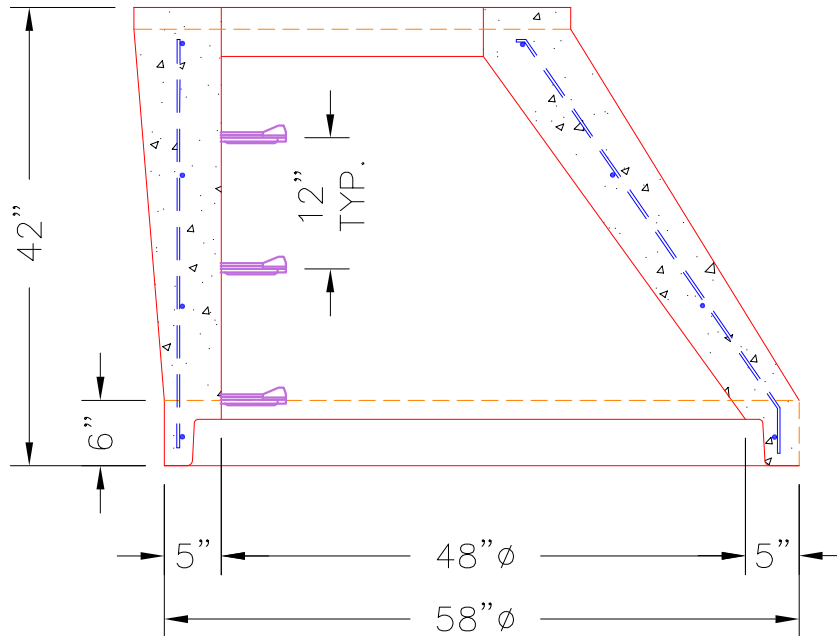

REVISIONS

REV. Δ DATE: 00/00/00 NO REVISIONS TO DATE.



STOCK DRAWING #: 48-CONICAL-42 PRODUCTION

CUSTOMER: STOCK

PROJECT: STOCK

STRUCTURE ID.: 48"Ø X 42" ECCENTRIC CONE

SALES ORDER NO.: N/A

CHK.: J.H. ROSS, PE

DRAWN BY: N. RICHARDS

DATE: 12/05/23

SCALE: NTS

PG. 1 of 2