



THIS DRAWING IS INTENDED TO BE PRINTED IN COLOR.

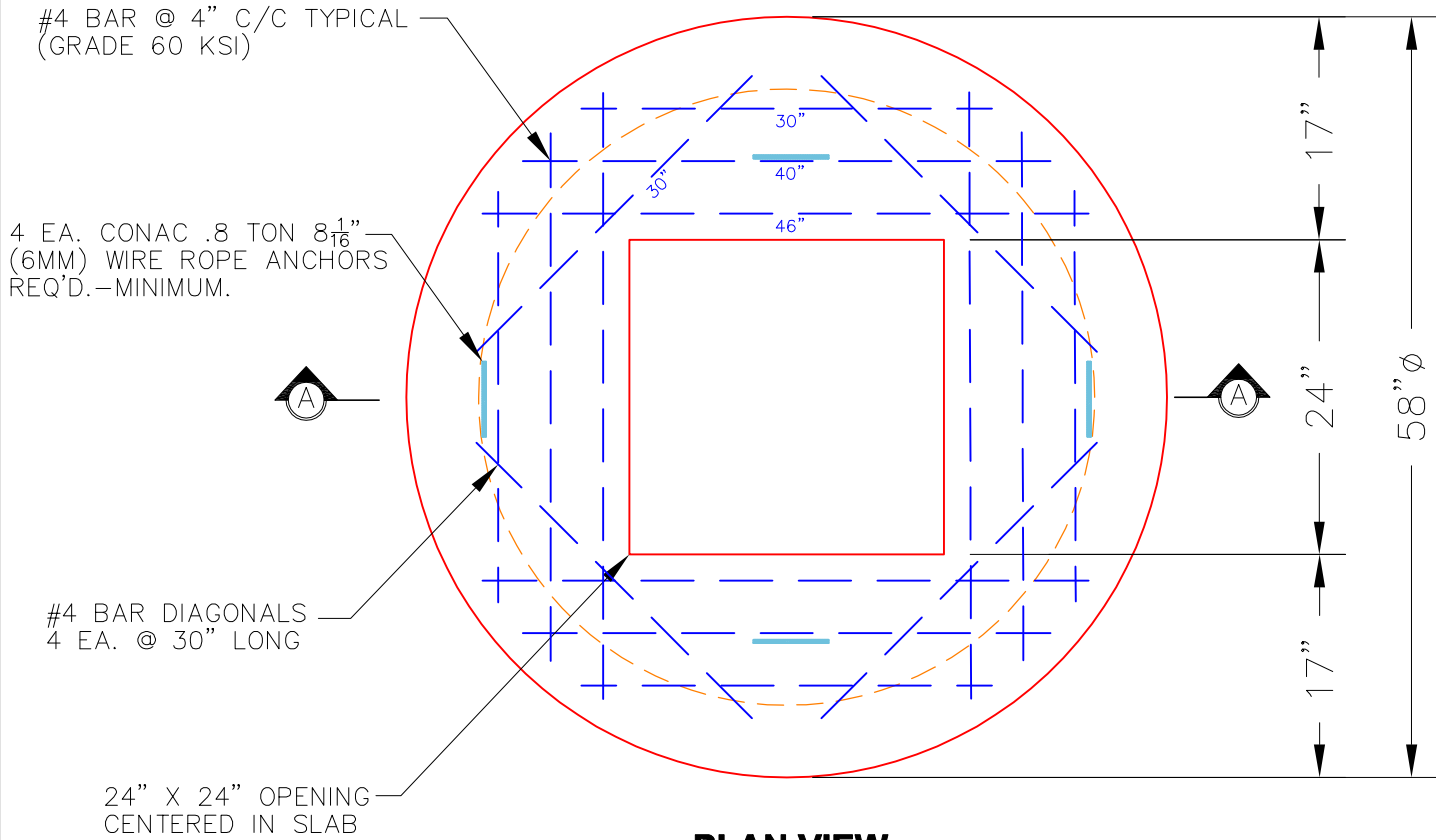

PLAN VIEW

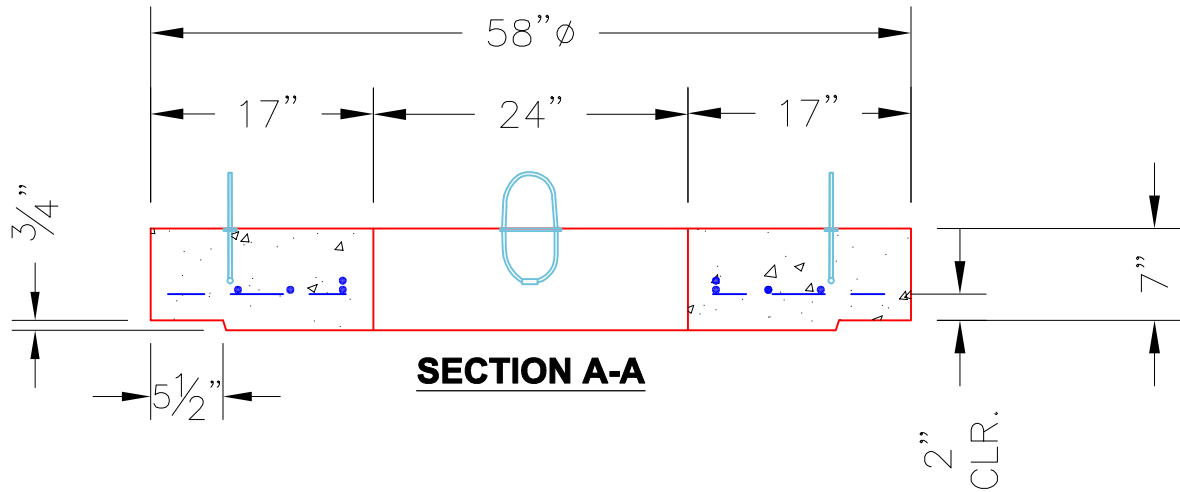

SECTION A-A

NOTES:

1. MANUFACTURED TO ASTM C-478 (LATEST REVISION).
2. CONCRETE: 5,000 PSI AT 28 DAYS.
3. REINFORCING: #4 BAR @ 4" C/C (GRADE 60).

#4 BAR CUT LIST
 4 EA. @ 46"
 4 EA. @ 40"
 8 EA. @ 30"

PRODUCTION WORK ORDER		PRODUCT I.D.: MH048LD07S	DESCRIPTION: 48" ϕ X 7" MANHOLE TOP SLAB W/24"X24"	
	QUALITY CONTROL CHECKLIST		PRODUCT VIEW: RIGHT SIDE UP	
	<input type="checkbox"/> ALL DIMENSIONS CORRECT.		CUSTOMER: STOCK	
	<input type="checkbox"/> WIRE LIFT LOOPS INSTALLED.		PLANT: BEAVER DAM, KY.	
	<input type="checkbox"/> HOLE LOCATION CORRECT.		PROJECT: STOCK	
	<input type="checkbox"/> REINFORCING CORRECT.		STRUCTURE: STOCK	
	<input type="checkbox"/> FINISH ON SLAB SURFACE UNIFORM.		QUOTE/SALES ORDER NO: STOCK	
<input type="checkbox"/> OUTSIDE TOP EDGE TROWELLED.		PC: J.H. ROSS, PE		
<input type="checkbox"/> 3/4" RECESS JOINT INSTALLED.		DRAWING: N. RICHARDS		
QC CHECK INITIALS:		DATE: 03/29/21	SCALE: NTS	PG. 1 of 1