



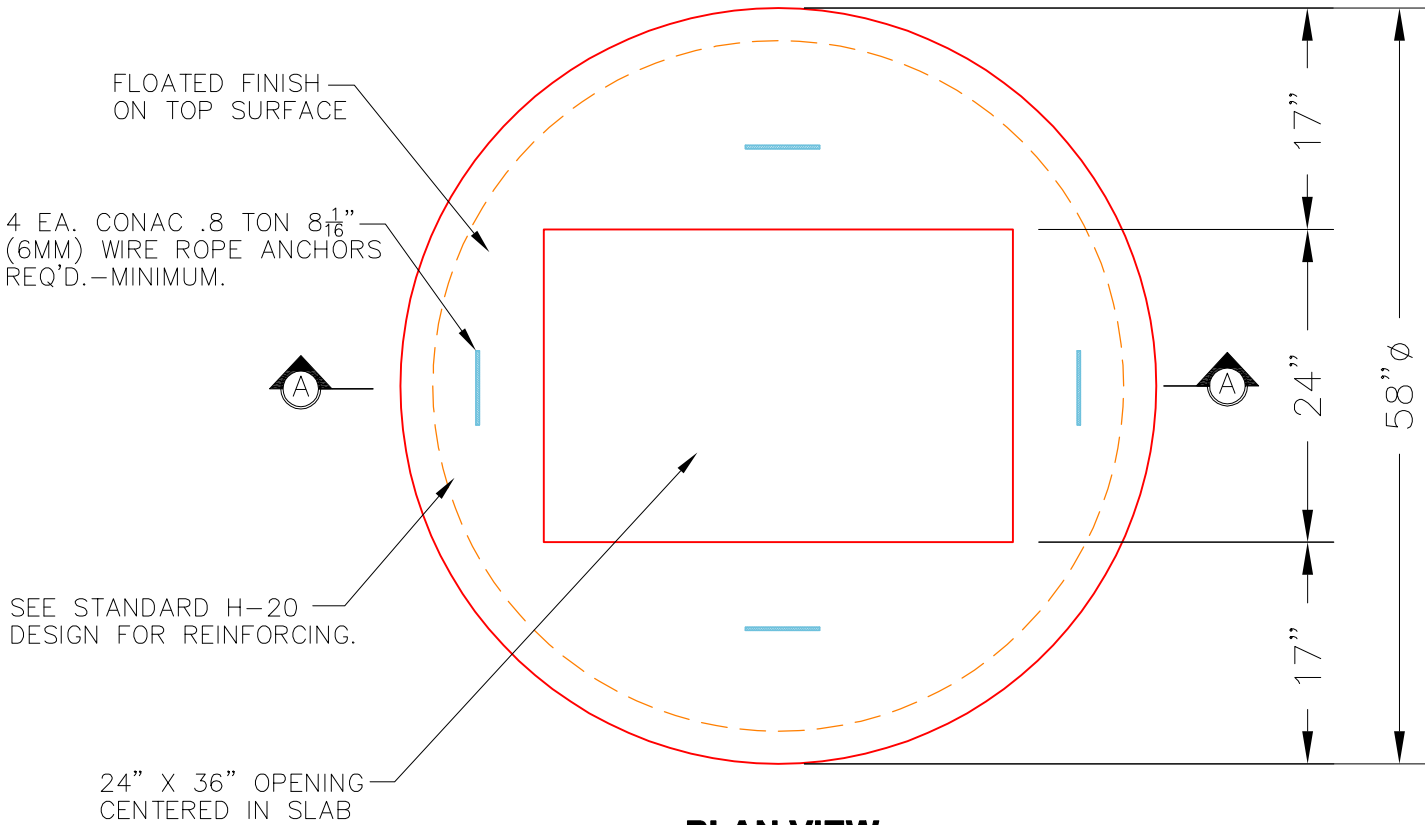

PLAN VIEW

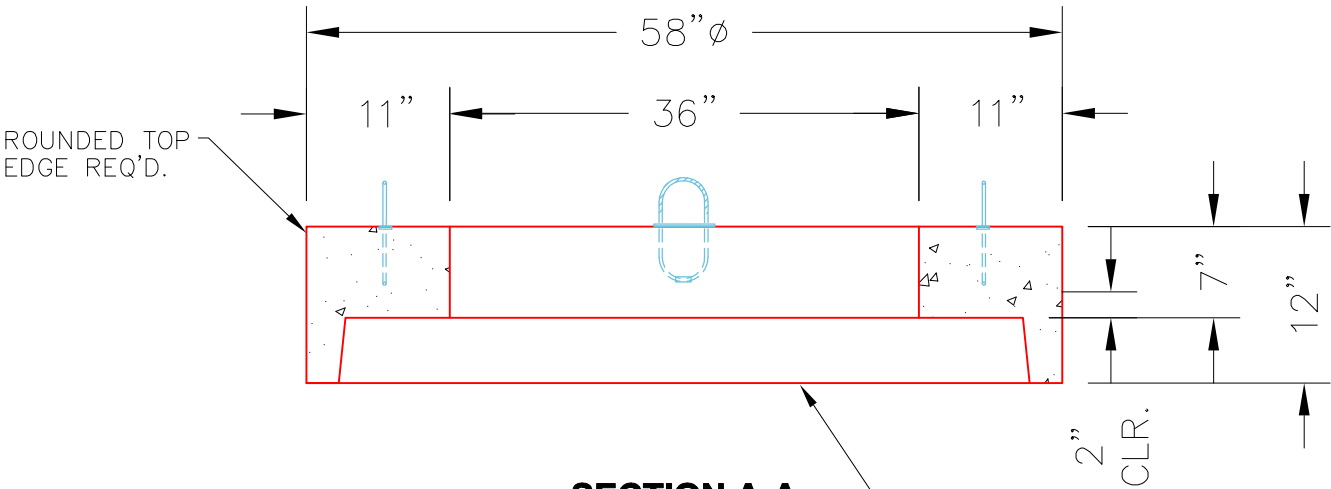

SECTION A-A

- NOTES:**
1. MANUFACTURED TO ASTM C-478 (LATEST REVISION).
 2. CONCRETE: 5,000 PSI AT 28 DAYS.
 3. REINFORCING: USE STANDARD H-20 DESIGN (GRADE 60).
 4. WEIGHT: 1,400 LBS.

PRODUCTION WORK ORDER		PRODUCT I.D.: MH048LD12	DESCRIPTION: 48" ϕ X 12" MANHOLE TOP SLAB W/24"x36"		
	QUALITY CONTROL CHECKLIST	PRODUCT VIEW: RIGHT SIDE UP	CUSTOMER: STOCK		
		PLANT: BEAVER DAM, KY.	PROJECT: STOCK		
		WEIGHT: 1,400 LBS.	STRUCTURE I.D.: STOCK		
		TOP SECTION JOINT: N/A	QUOTE/SALES ORDER NO: STOCK		
		BOTTOM SECTION JOINT: GROOVE	PC: J.H. ROSS, PE		
		QC CHECK INITIALS:	DRAWING: N. RICHARDS		
			DATE: 04/19/21	SCALE: NTS	PG. 1 of 1