



THIS DRAWING IS INTENDED TO BE PRINTED IN COLOR.

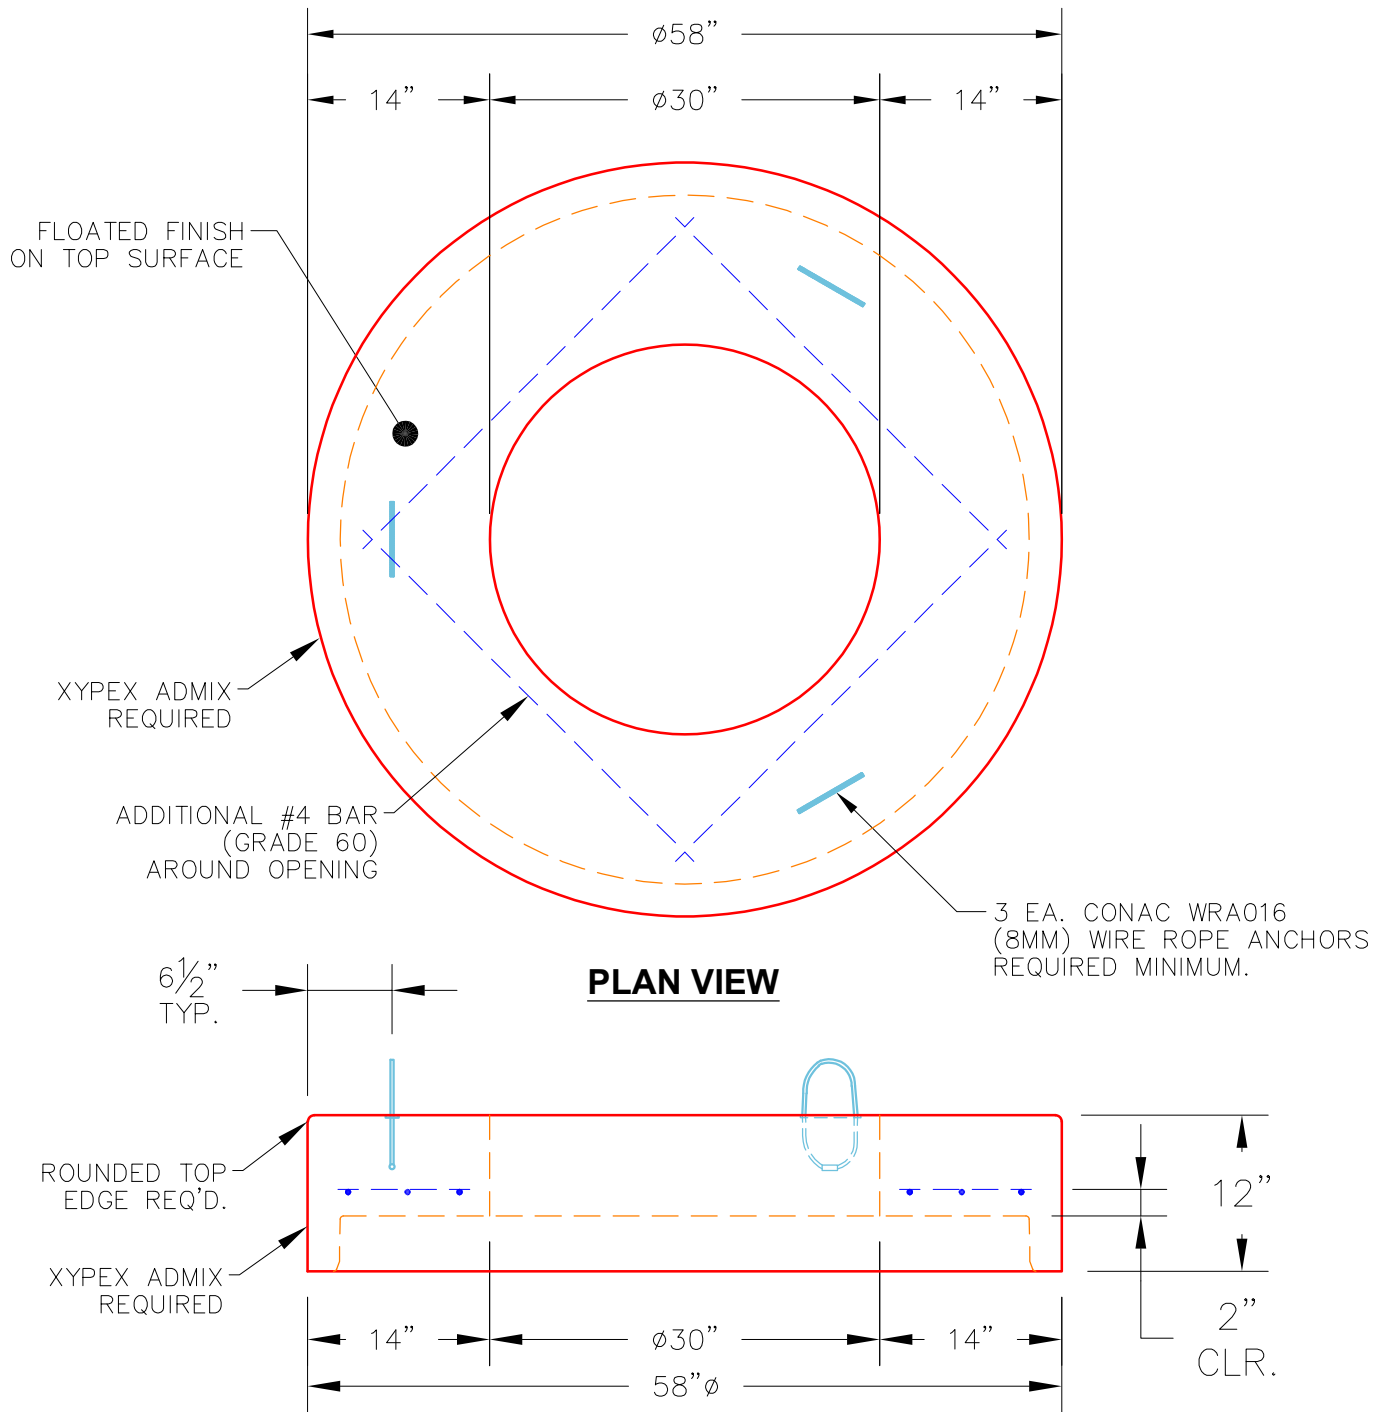

NOTES:

1. MANUFACTURED TO ASTM C-478 (LATEST REVISION).
2. CONCRETE: 5,000 PSI AT 28 DAYS.
3. REINFORCING: #4 @ 10" O.C. E.W.(GRADE 60).
4. XYPEX ADMIXTURE REQUIRED.
5. WEIGHT: 1,085 LBS.

PRODUCTION WORK ORDER		PRODUCT I.D.: MH048LD12X-30CC	DESCRIPTION: 48"Ø X 7" MANHOLE TOP SLAB W/ 30" CON. OPENING XYPEX	
	QUALITY CONTROL CHECKLIST	PRODUCT VIEW: RIGHT SIDE UP	CUSTOMER: STOCK	
	<input type="checkbox"/> ALL DIMENSIONS CORRECT.	PLANT: BEAVER DAM, KY.	PROJECT: STOCK	
	<input type="checkbox"/> LIFTING ANCHORS INSTALLED.	WEIGHT: 1,398 LBS.	STRUCTURE: N/A	
	<input type="checkbox"/> OPENING LOCATION CORRECT.	TOP SECTION JOINT: N/A	QUOTE/SALES ORDER NO: N/A	
	<input type="checkbox"/> REINFORCING CORRECT.	BASE SECTION JOINT: N/A	PE: J. ROSS	DRAWING: J. COPPAGE
<input type="checkbox"/> FINISH ON SLAB SURFACE UNIFORM.	QC CHECK INITIALS:	DATE: 5/6/24	SCALE: NTS	PG. 1 of 1
<input type="checkbox"/> OUTSIDE TOP EDGE TROWELLED.				
<input type="checkbox"/> JOINT INSTALLED IF NECESSARY.				