
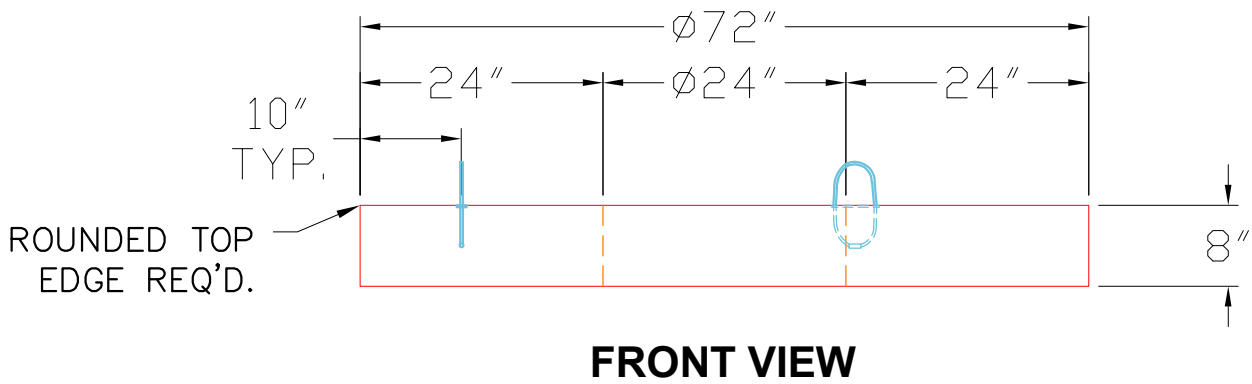


THIS DRAWING IS INTENDED TO BE PRINTED IN COLOR.

GENERAL NOTES:

1. MANUFACTURED TO ASTM C-478 (LATEST REVISION).
2. CONCRETE 5,000 PSI AT 28 DAYS.
3. REINFORCING: #4 @ 9" O.C. E.W. (GRADE 60)

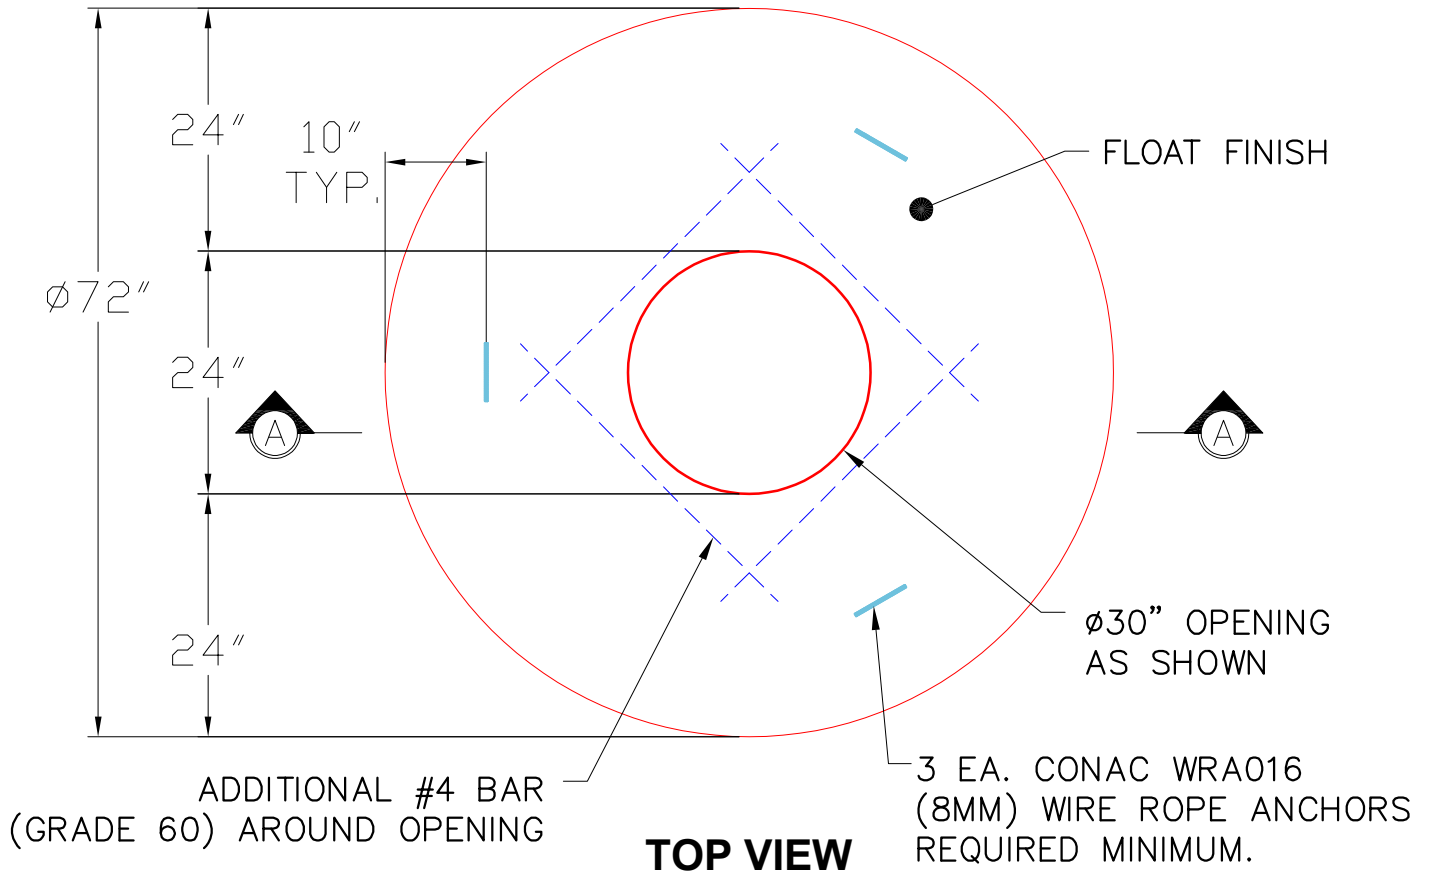

PRODUCTION WORK ORDER		PRODUCT I.D.: MH060LD08CC	DESCRIPTION: 60" ϕ TOP SLAB, 8" HEIGHT W/ $\phi 24"$ CONCENTRIC OPENING	
	QUALITY CONTROL CHECKLIST ☐ ALL DIMENSIONS CORRECT. ☐ LIFTING ANCHORS INSTALLED. ☐ HOLE LOCATION CORRECT. ☐ REINFORCING CORRECT. ☐ FLOAT FINISH ON SLAB SURFACE. ☐ OUTSIDE TOP EDGE TROWELLED. ☐ FLAT BOTTOM.	PRODUCT VIEW: RIGHT SIDE UP	CUSTOMER: STOCK	
		PLANT: BEAVER DAM, KY.	PROJECT: STOCK	
		WEIGHT: 2,442 LBS.	STRUCTURE: N/A	
		TOP SECTION JOINT: N/A	QUOTE/SALES ORDER NO: N/A	
		BASE SECTION JOINT: N/A	PE: J. ROSS	DRAWING: J. COPPAGE
		QC CHECK INITIALS:	DATE: 5/7/24	SCALE: NTS PG. 1 of 1